



THE LOVELY HOUSE

FIRST FLOOR PLAN

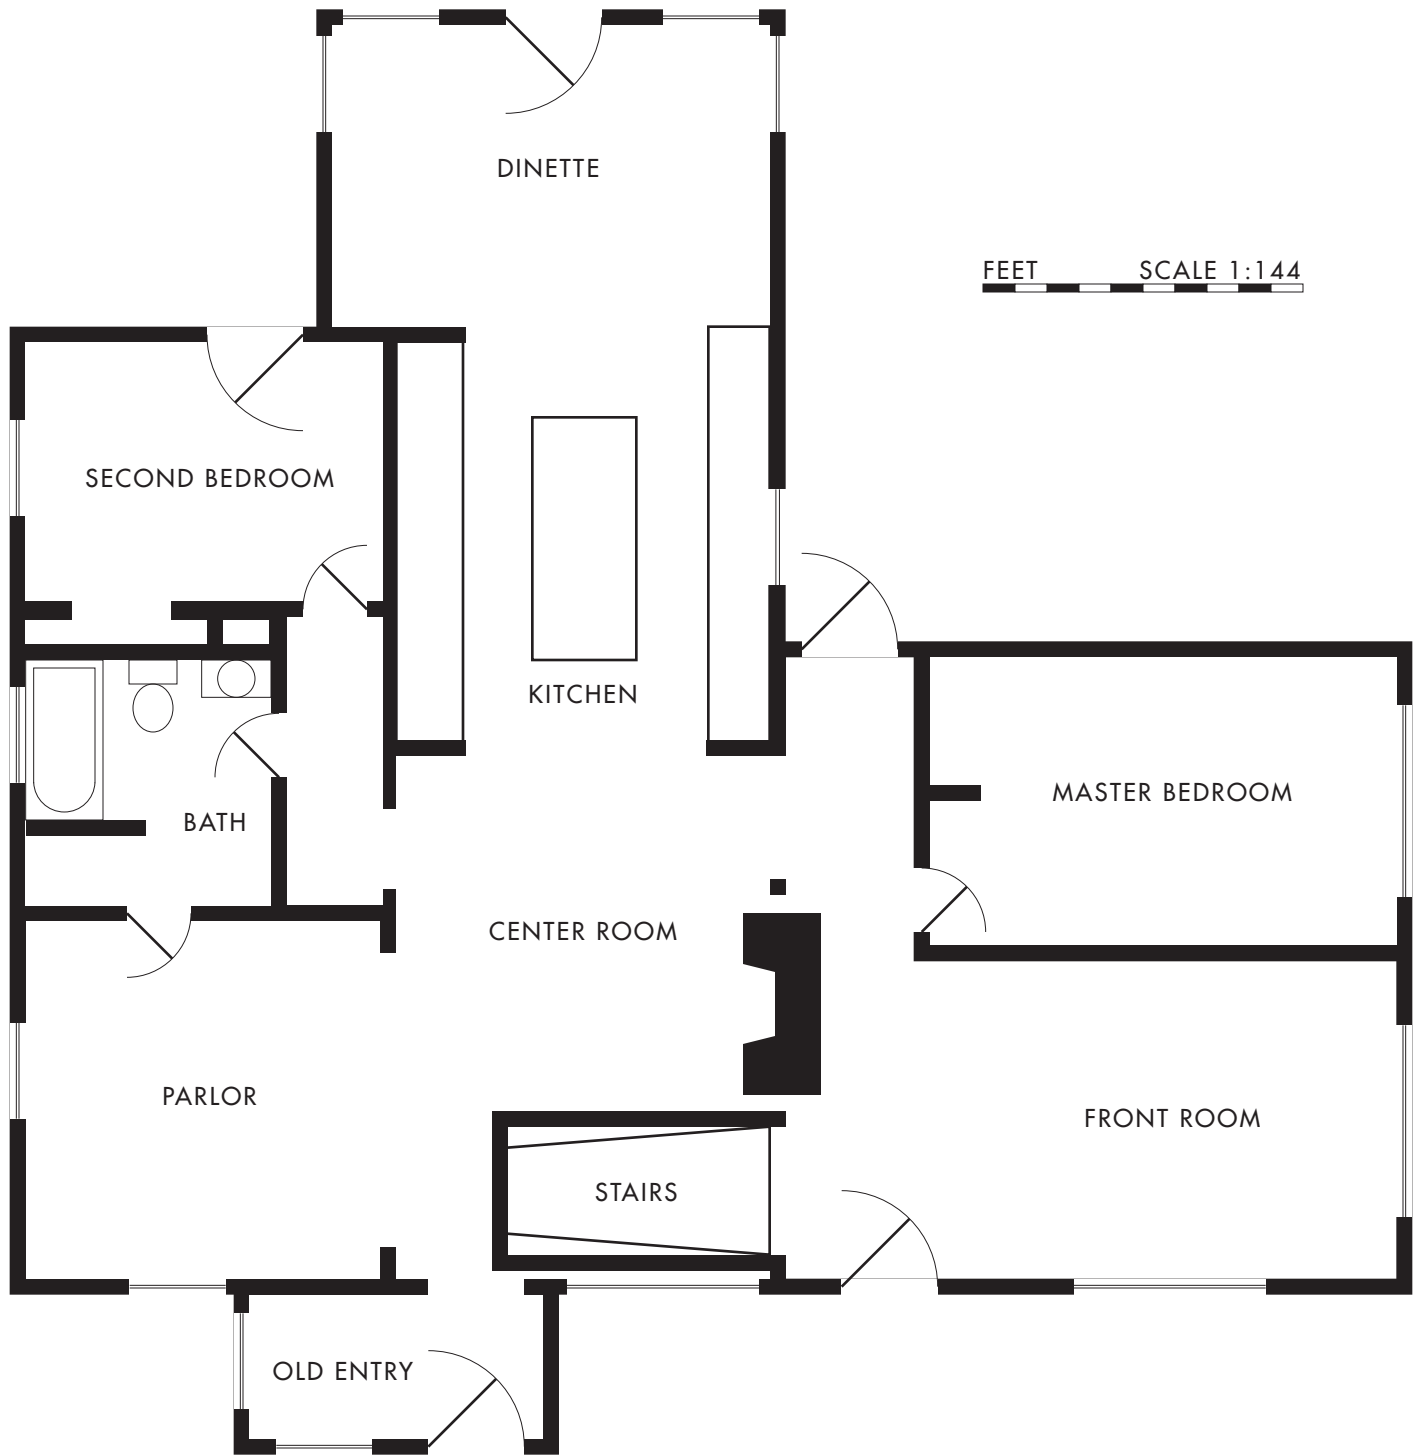

THE LOVELY HOUSE

BASEMENT PLAN

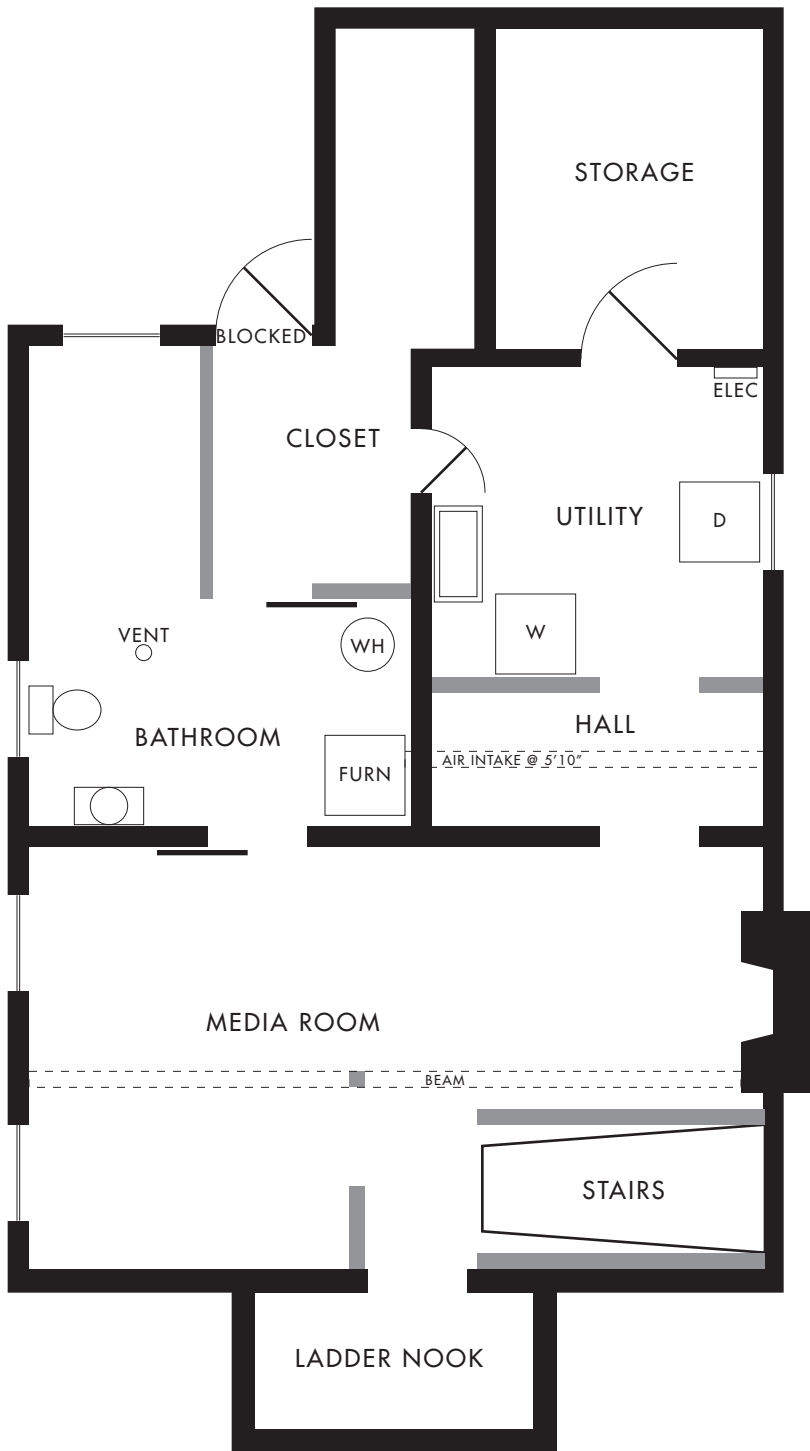

FEET SCALE 1:144

